


VÅNINGSPÅN 2-4

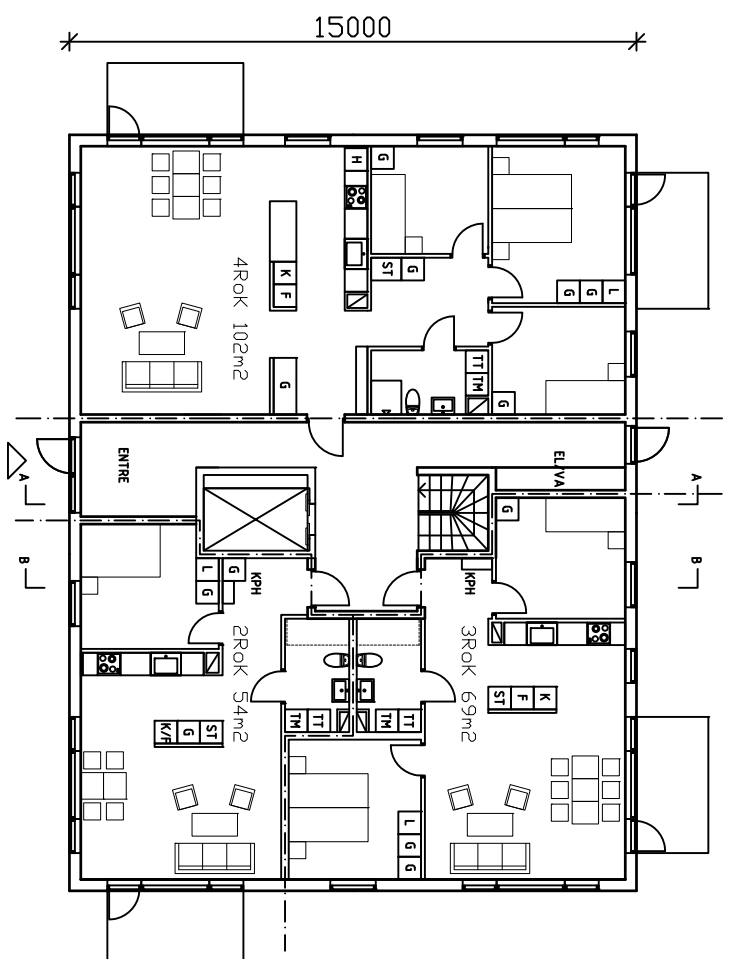


ENTREPLAN PLAN 1


BYA 327m²
 Bv: 54+69+102=225m² BOA
 Pl: 65+76+108=249m² BOA
 Tot: 3 x 249 + 747
 = 972m² BOA/hus

Skiss
 Bostadshus
 Skala 1:200 @A3
 2015 08 19

Berlin Arkitekter
 Threvelsgränd 1
 111 29 Stockholm
 tele +46 8 442 05 10
 anders@berlinarkitekter.se

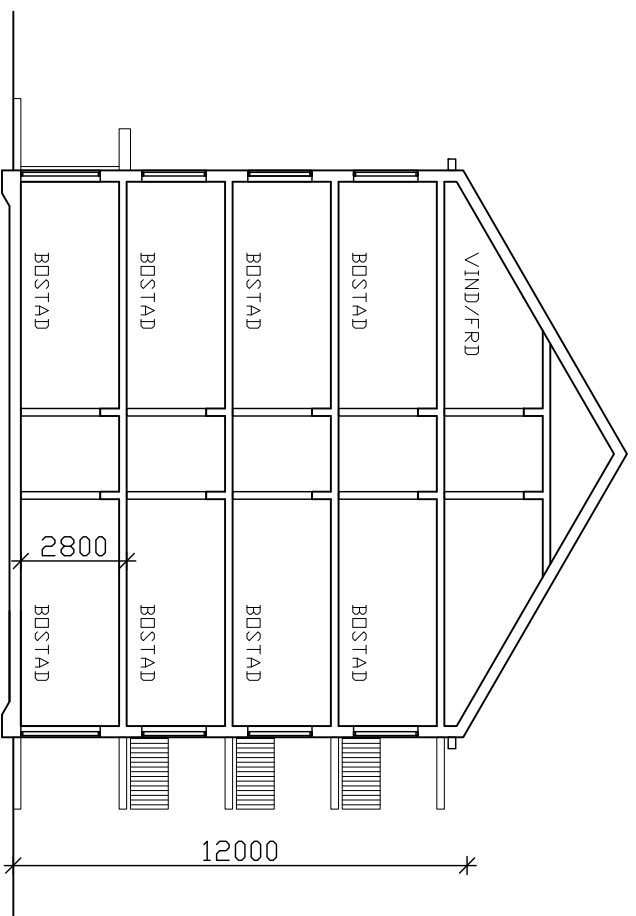


SEKTION B-B

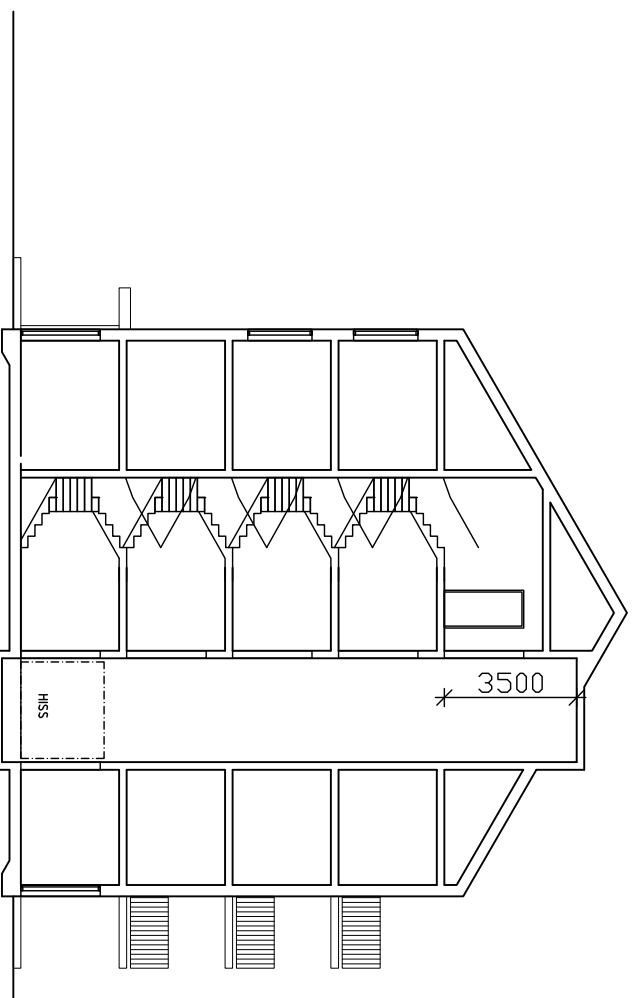


SEKTION A-A

Skiss
 Bostadshus
 Skala 1:200 @A3
 2015 08 19


Berlin Arkitekter
 Trjewaldsgränd 1
 111 29 Stockholm
 tele +46 8 442 05 10
 andres@berlinarkitekter.se

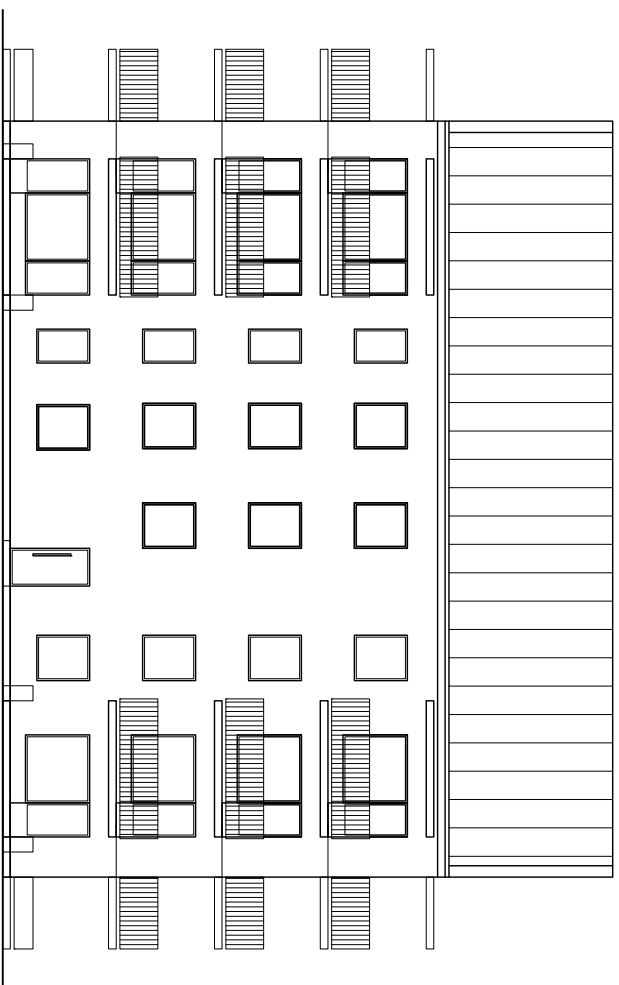


FASAD GÅRDSIDA

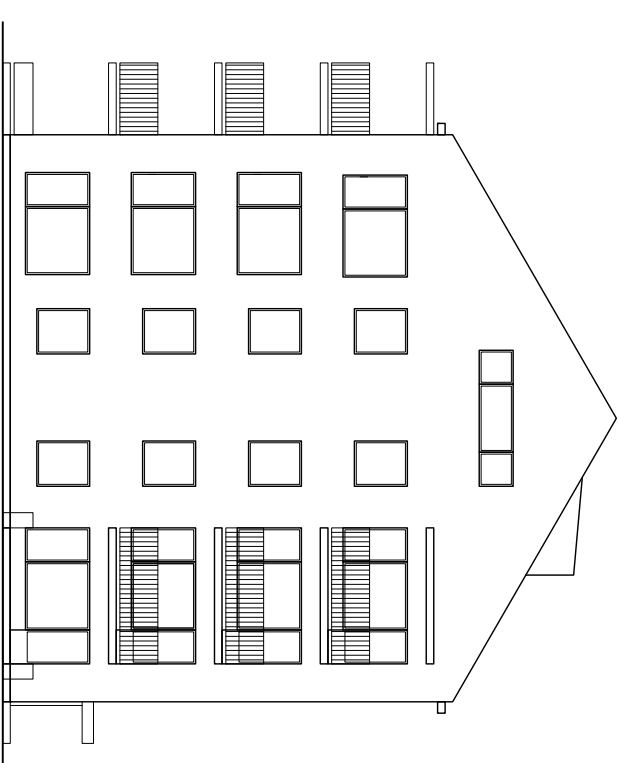

FASAD SIDA

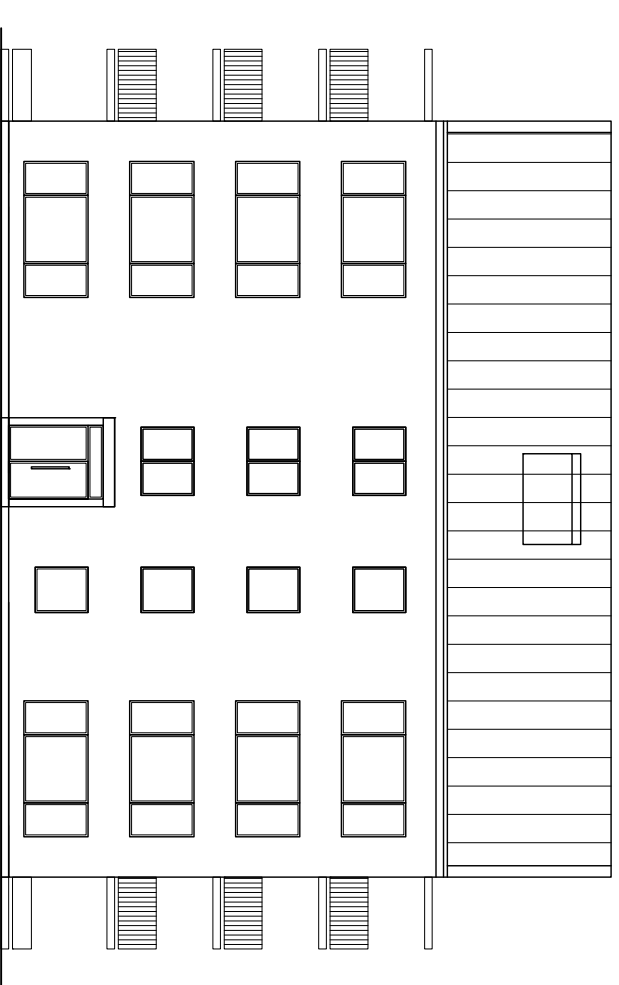

FASAD ENTRÉSIDA

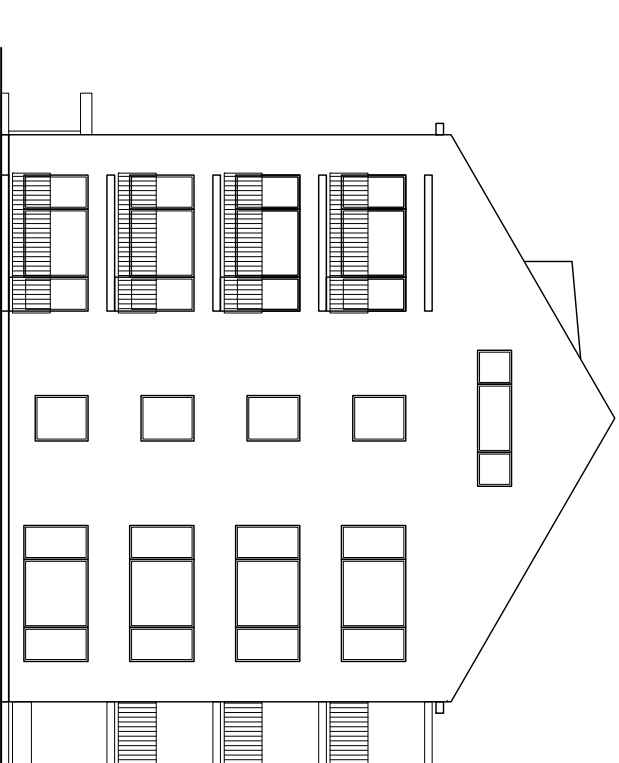

FASAD SIDA

Skiss
Bostadshus
Skala 1:200 @A3
2015 08 19

Berlin Arkitekter
Trevadsgård 1
111 29 Stockholm
Tele +46 8 442 05 10
anders@berlinarkitekter.se